

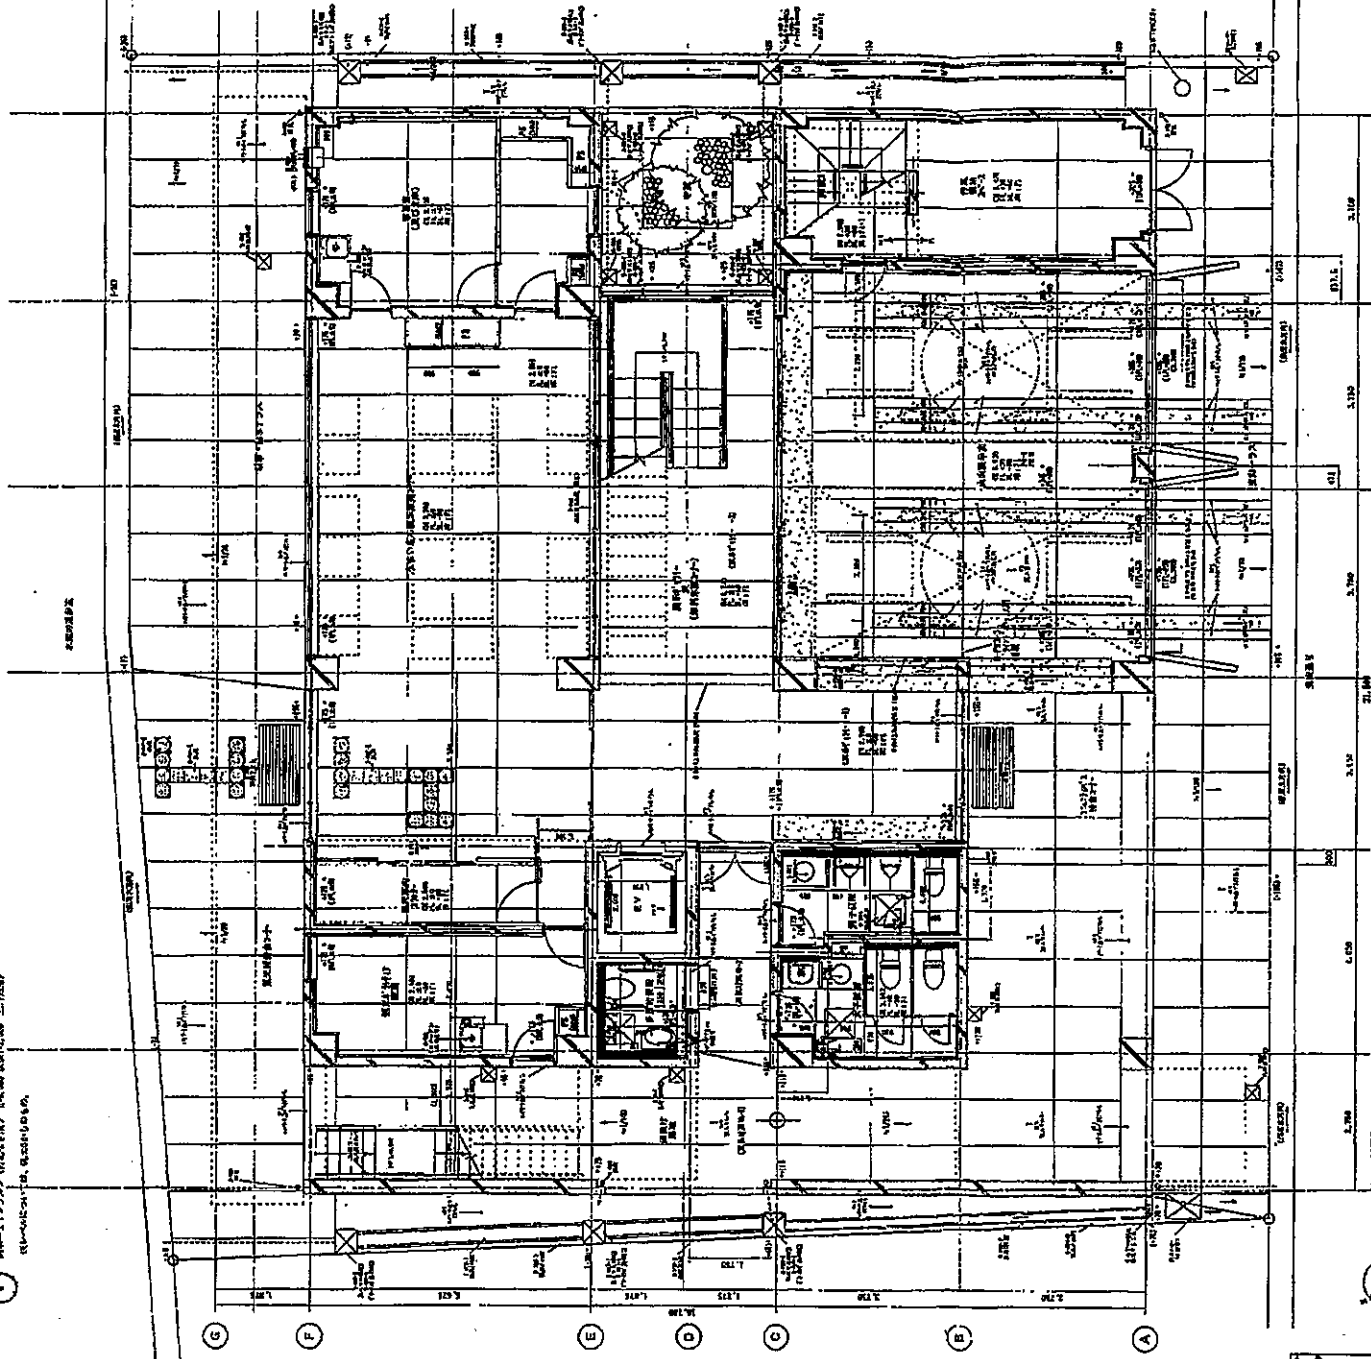


図面-1157222 (建設事務所) 1:4,000 縮尺(1:2,000 377A57)
 図面-1157222-1 (建設事務所) 1:4,000 縮尺(1:2,000 377A57)

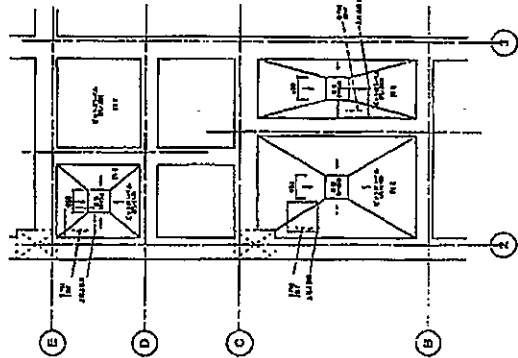

1 2 3 4 5 6 7
 A B C D E F G

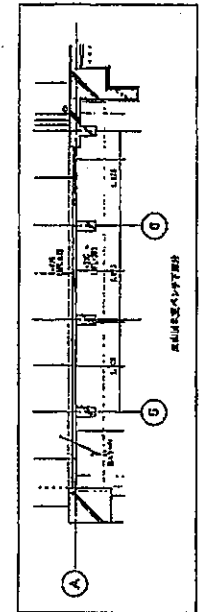

図面-1157222 (建設事務所) 1:4,000 縮尺(1:2,000 377A57)	A-15 22 画 建設+ARCO地区・住居市街地	1:4,000 縮尺(1:2,000 377A57)
1 階平面図(縮尺)	A B C D E F G	1:4,000 縮尺(1:2,000 377A57)

