


1階 縮尺 1/200

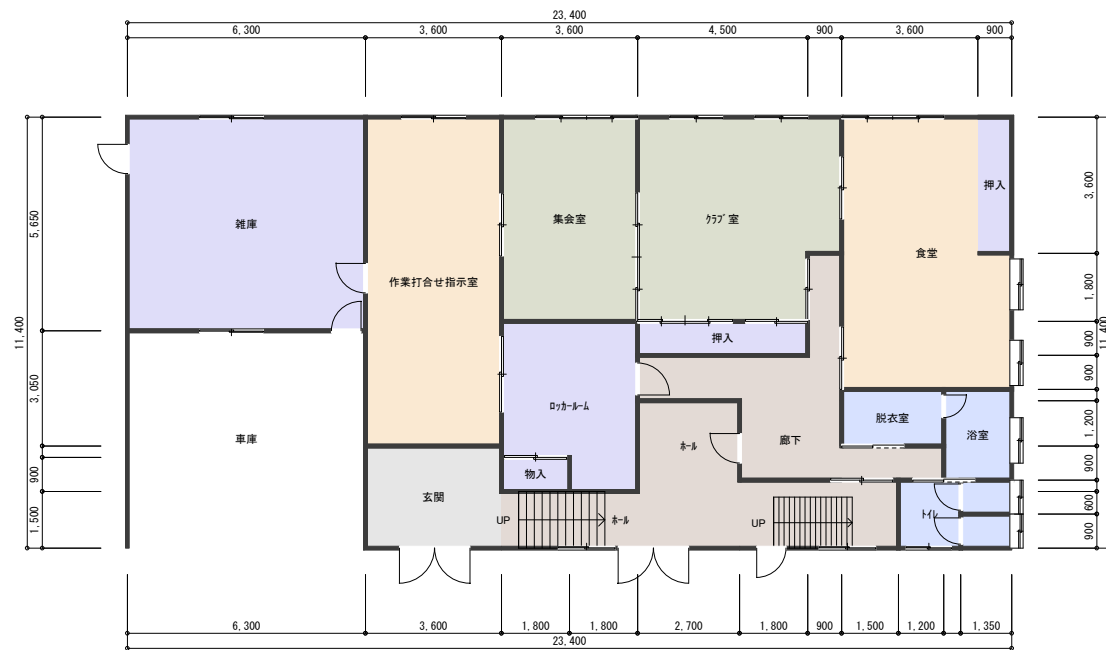

2階 縮尺 1/200

